


COPYRIGHT 2015 PRECISION WALL SYSTEMS, INC. - ALL RIGHTS RESERVED - PROTECTED UNDER U.S. PATENT NO. 8,051,623 B2 & 8,341,901 & 8,950,131. ADDITIONAL PATENTS PENDING.

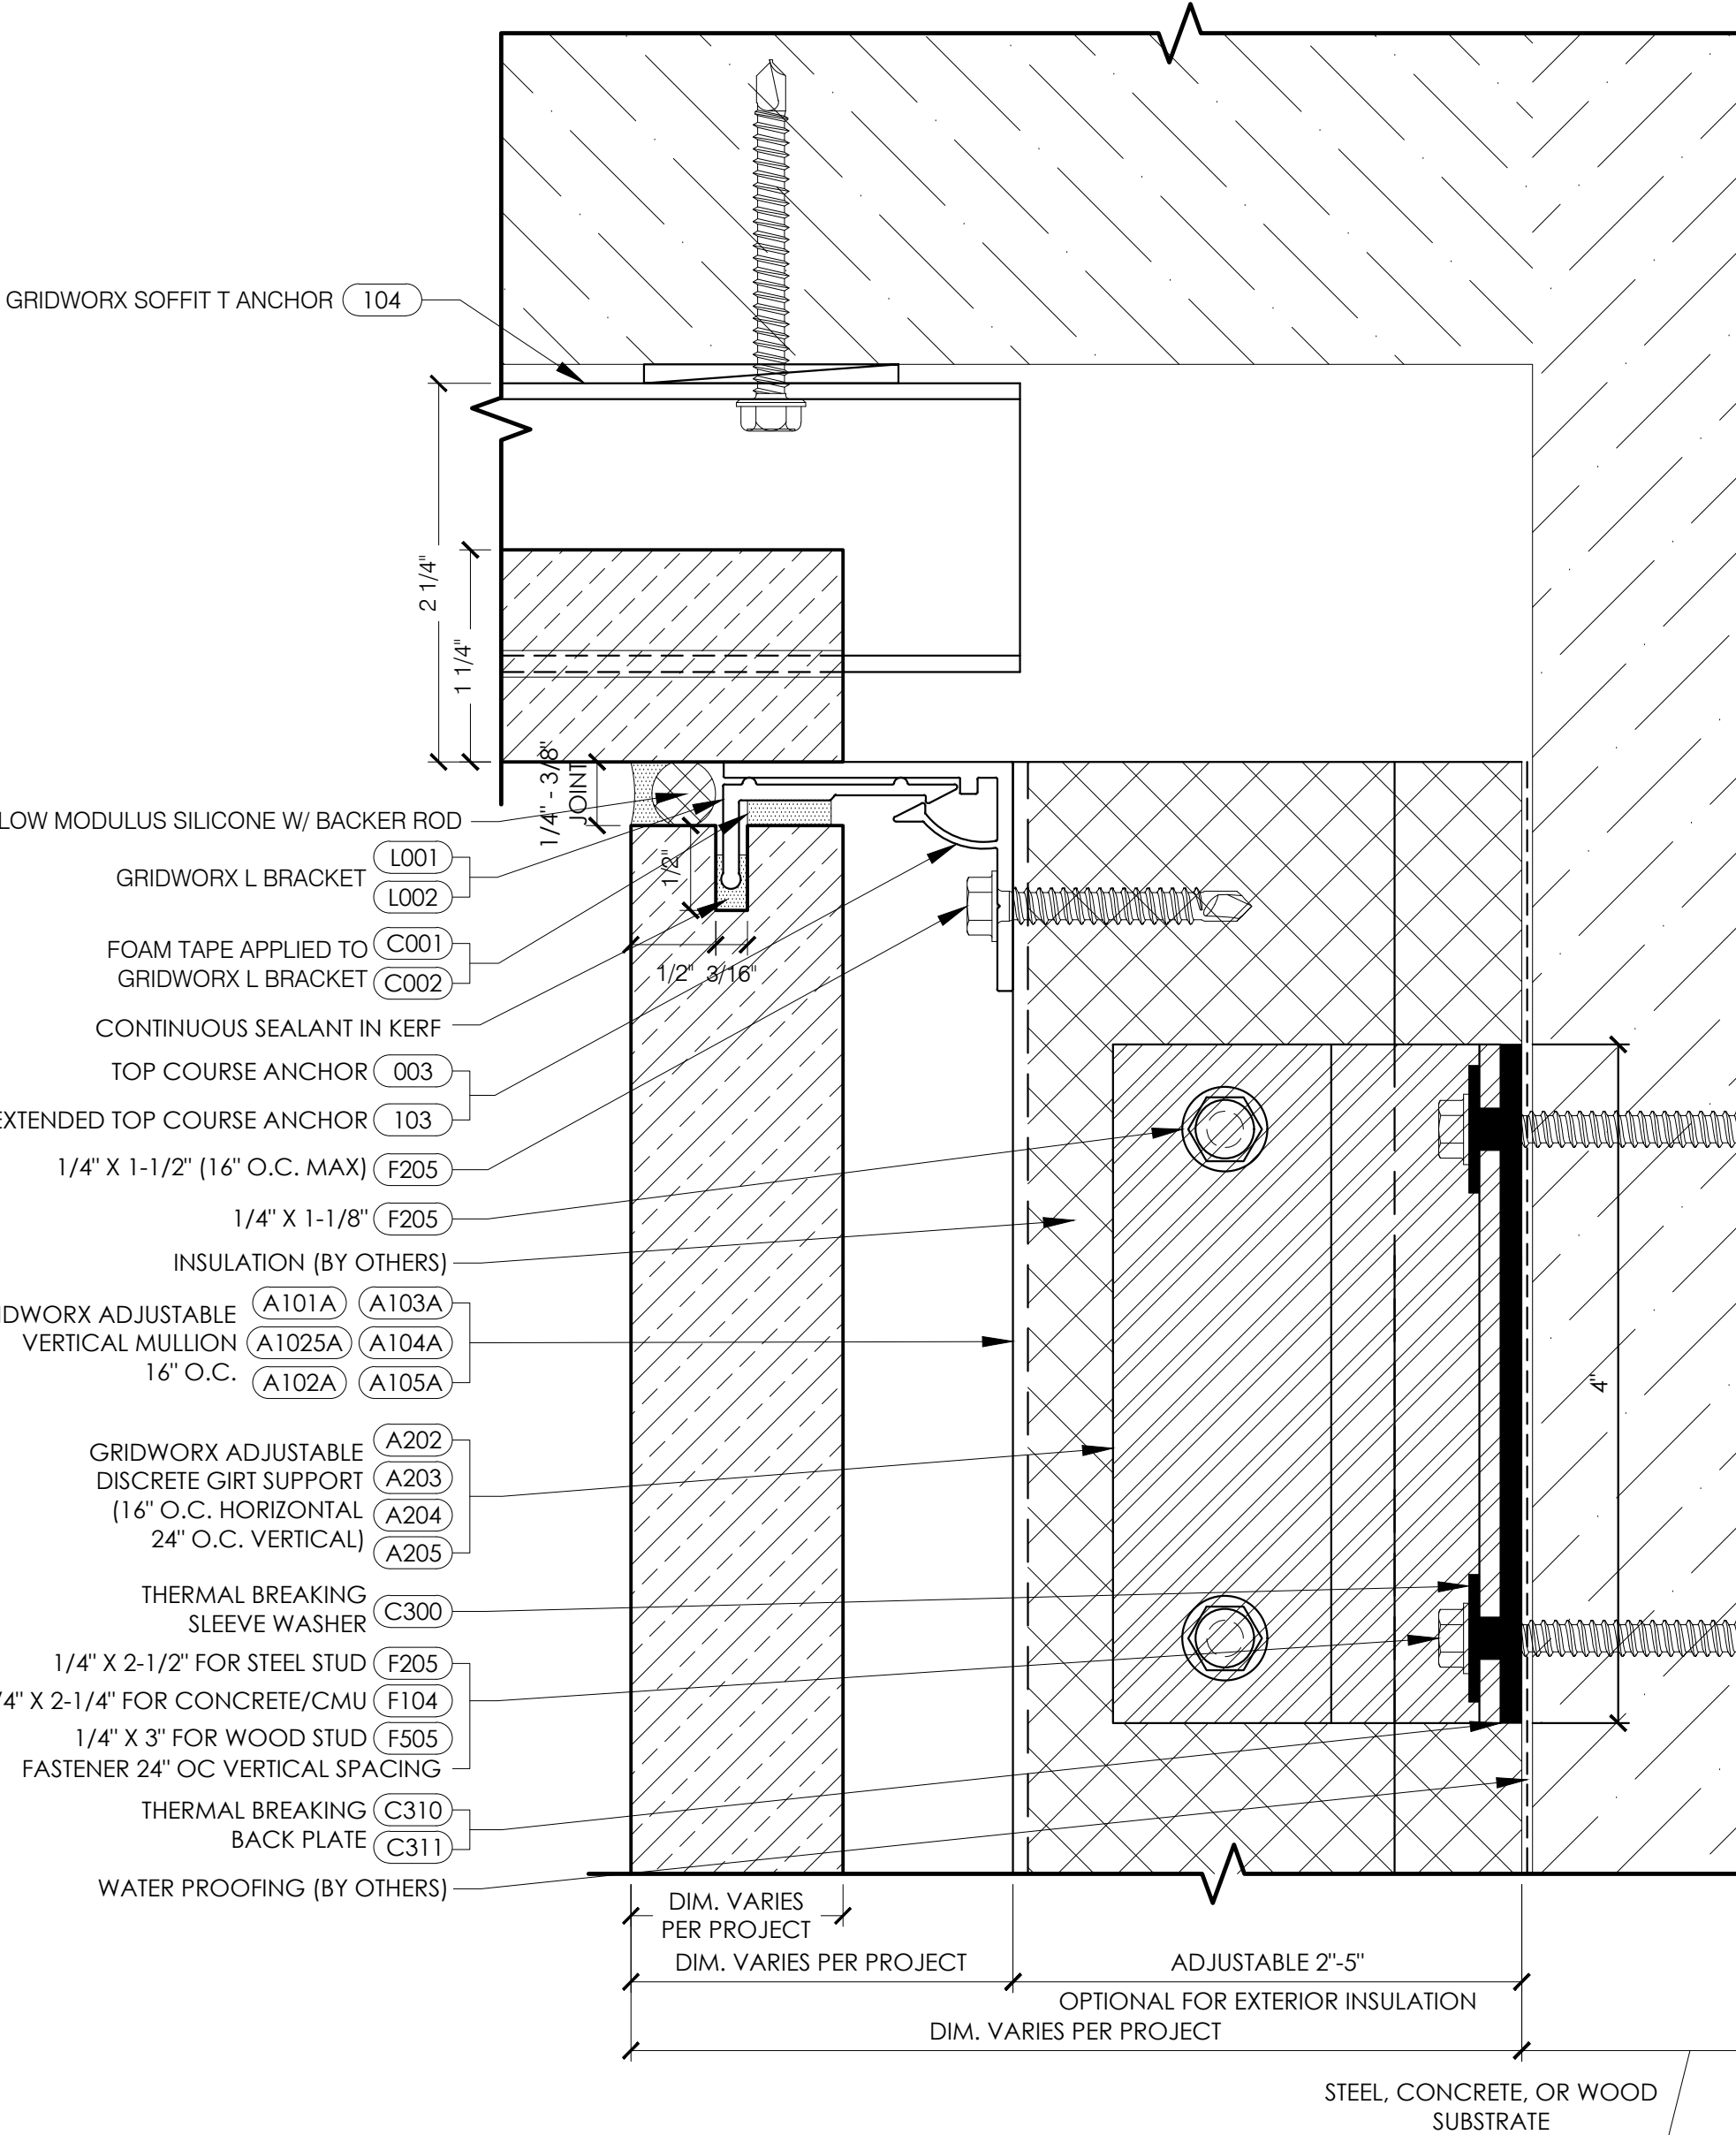

**THERMALLY BROKEN SUBFRAME**  
SOFFIT RETURN DETAIL

DATE:	
NOTES:	
SCALE:	1:1
TITLE:	
SHEET:	

DRAWN BY:  
**GRIDWORX**  
 STONE HANGING SYSTEM  
 PRECISION WALL SYSTEMS  
 10980 ALDER CIRCLE  
 DALLAS, TEXAS 75238  
 TEL: 214.774.4802  
 FAX: 214.432.5883  
 ARCHITECT:  
 TEL:  
 FAX: