


THERMAL BROKEN SUBFRAME
 WINDOW/DOOR JAMB

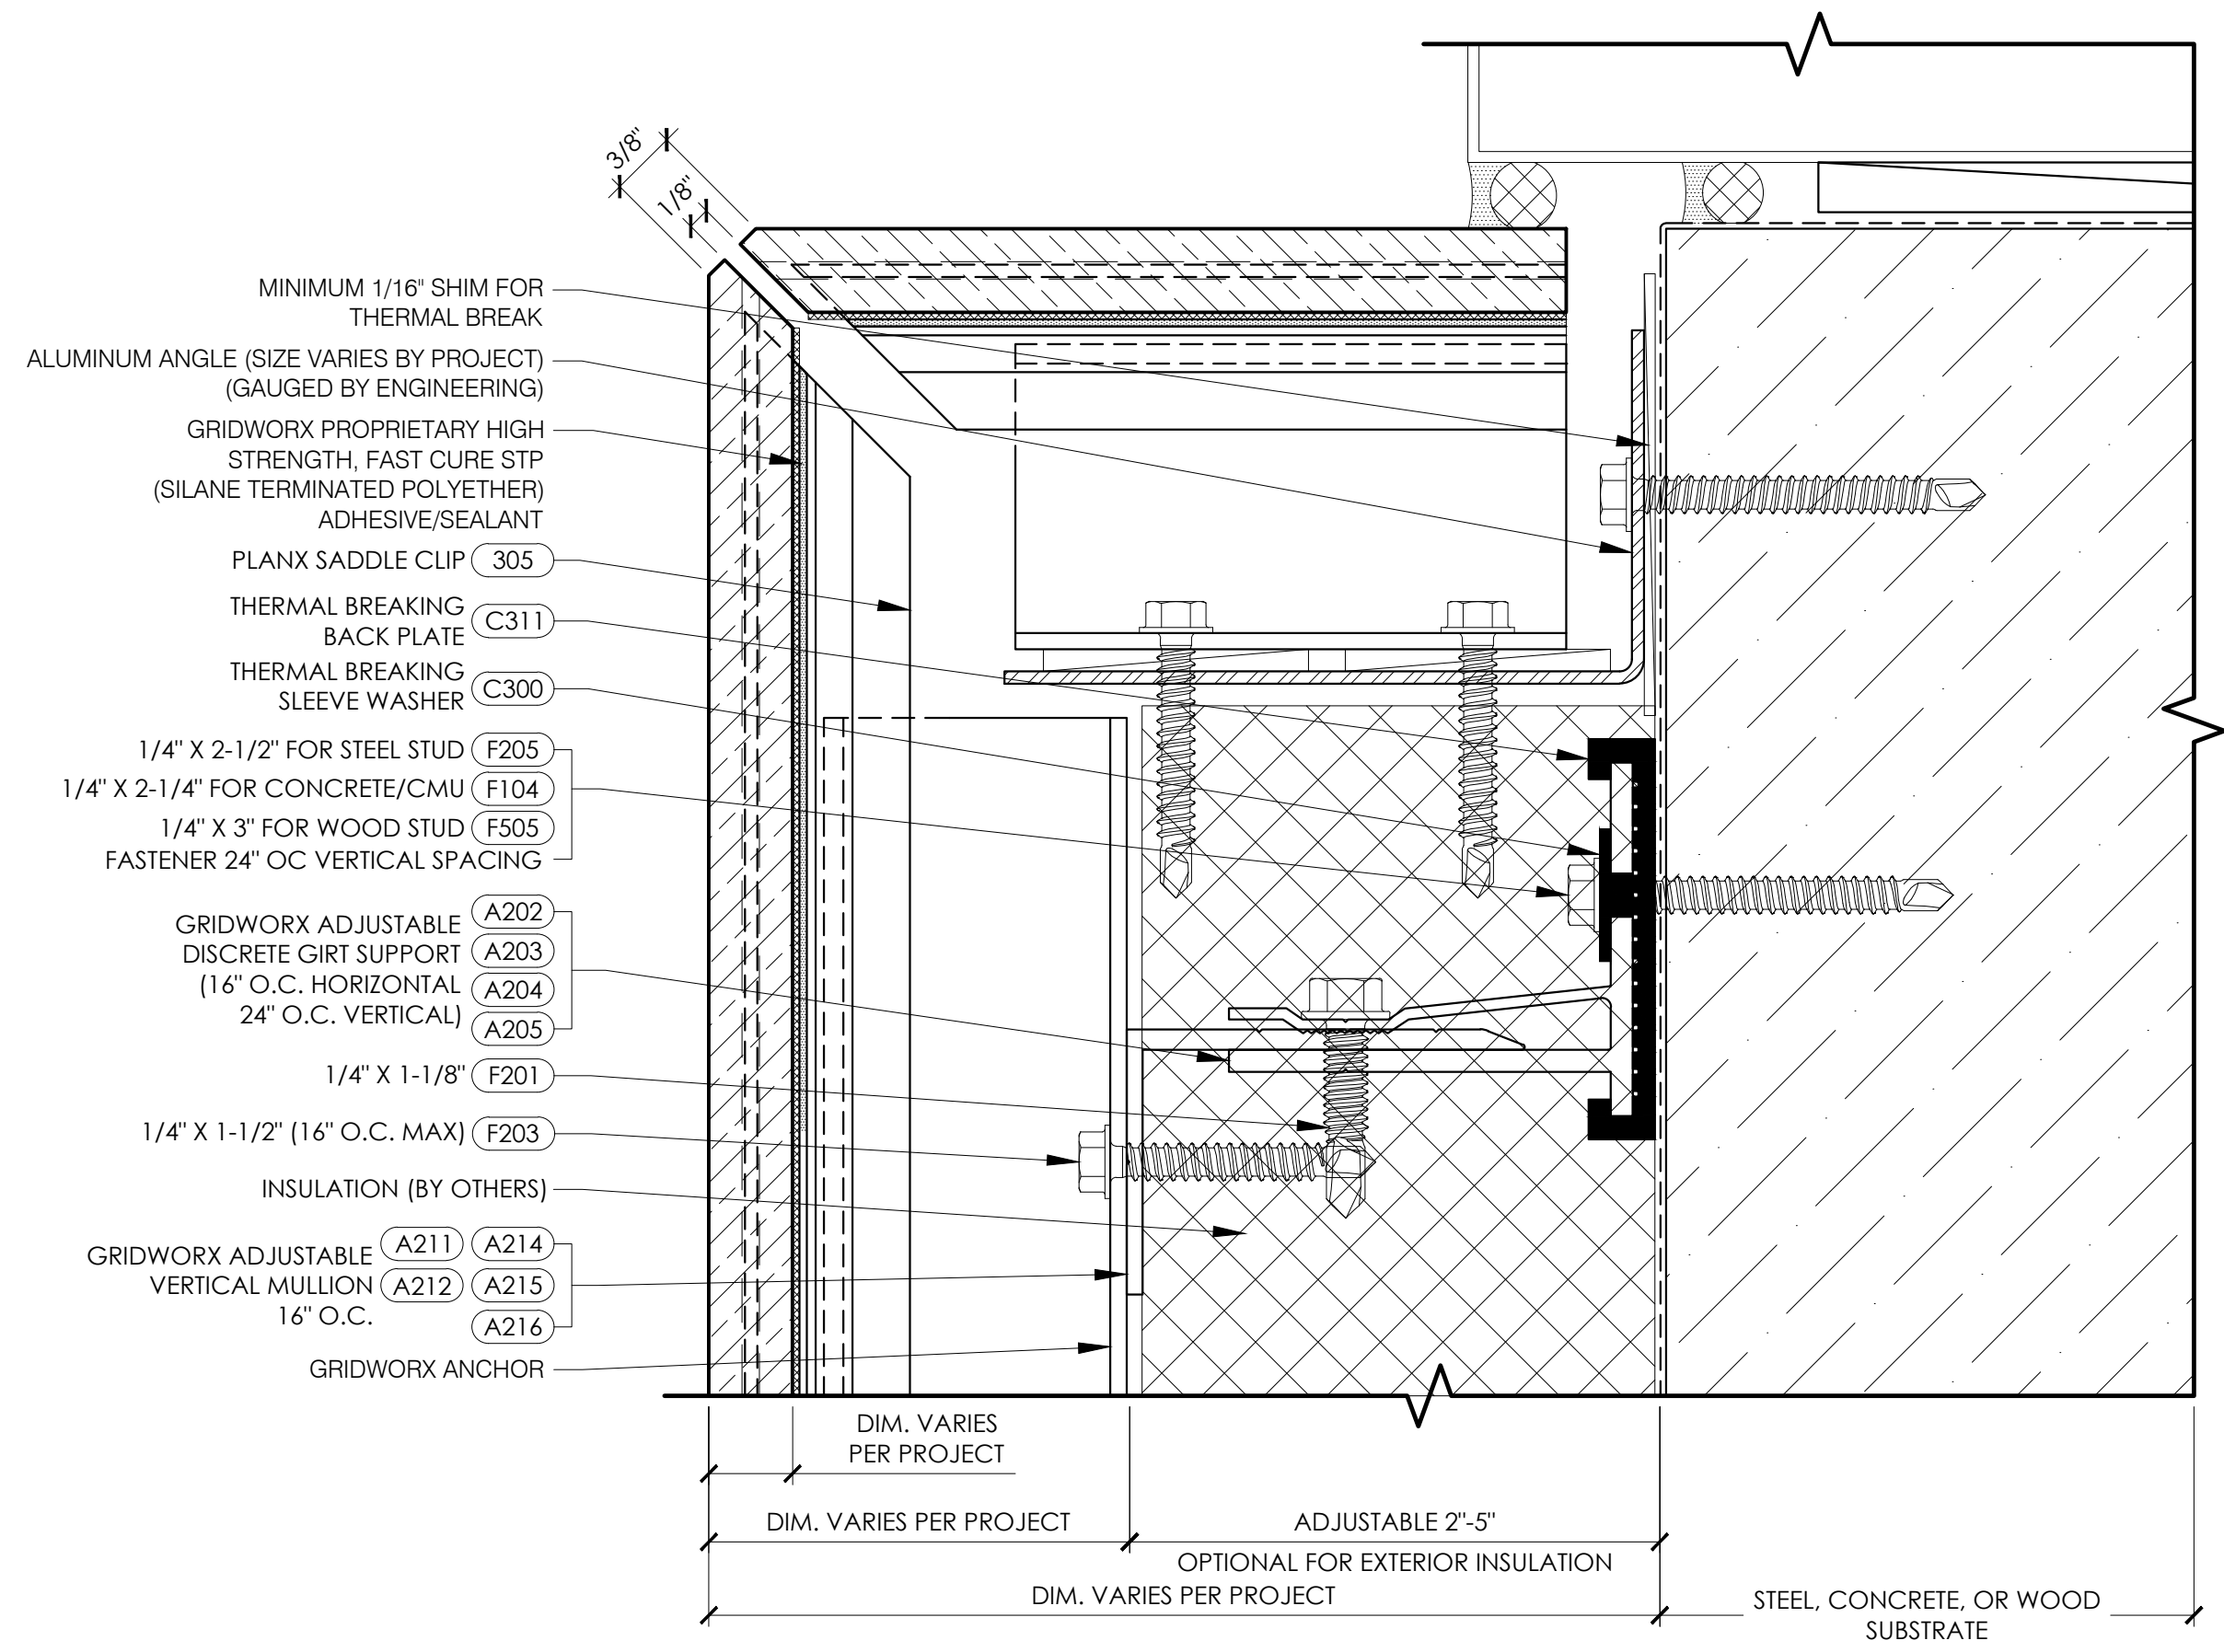

PLANX SYSTEM
DATE:
NOTES:
SCALE: 1:1
TITLE:
SHEET: