


COPYRIGHT 2015 PRECISION WALL SYSTEMS, INC. - ALL RIGHTS RESERVED - PROTECTED UNDER U.S. PATENT No.8,051,623 B2 & 8,341,901 & 8,950,131. ADDITIONAL PATENTS PENDING.

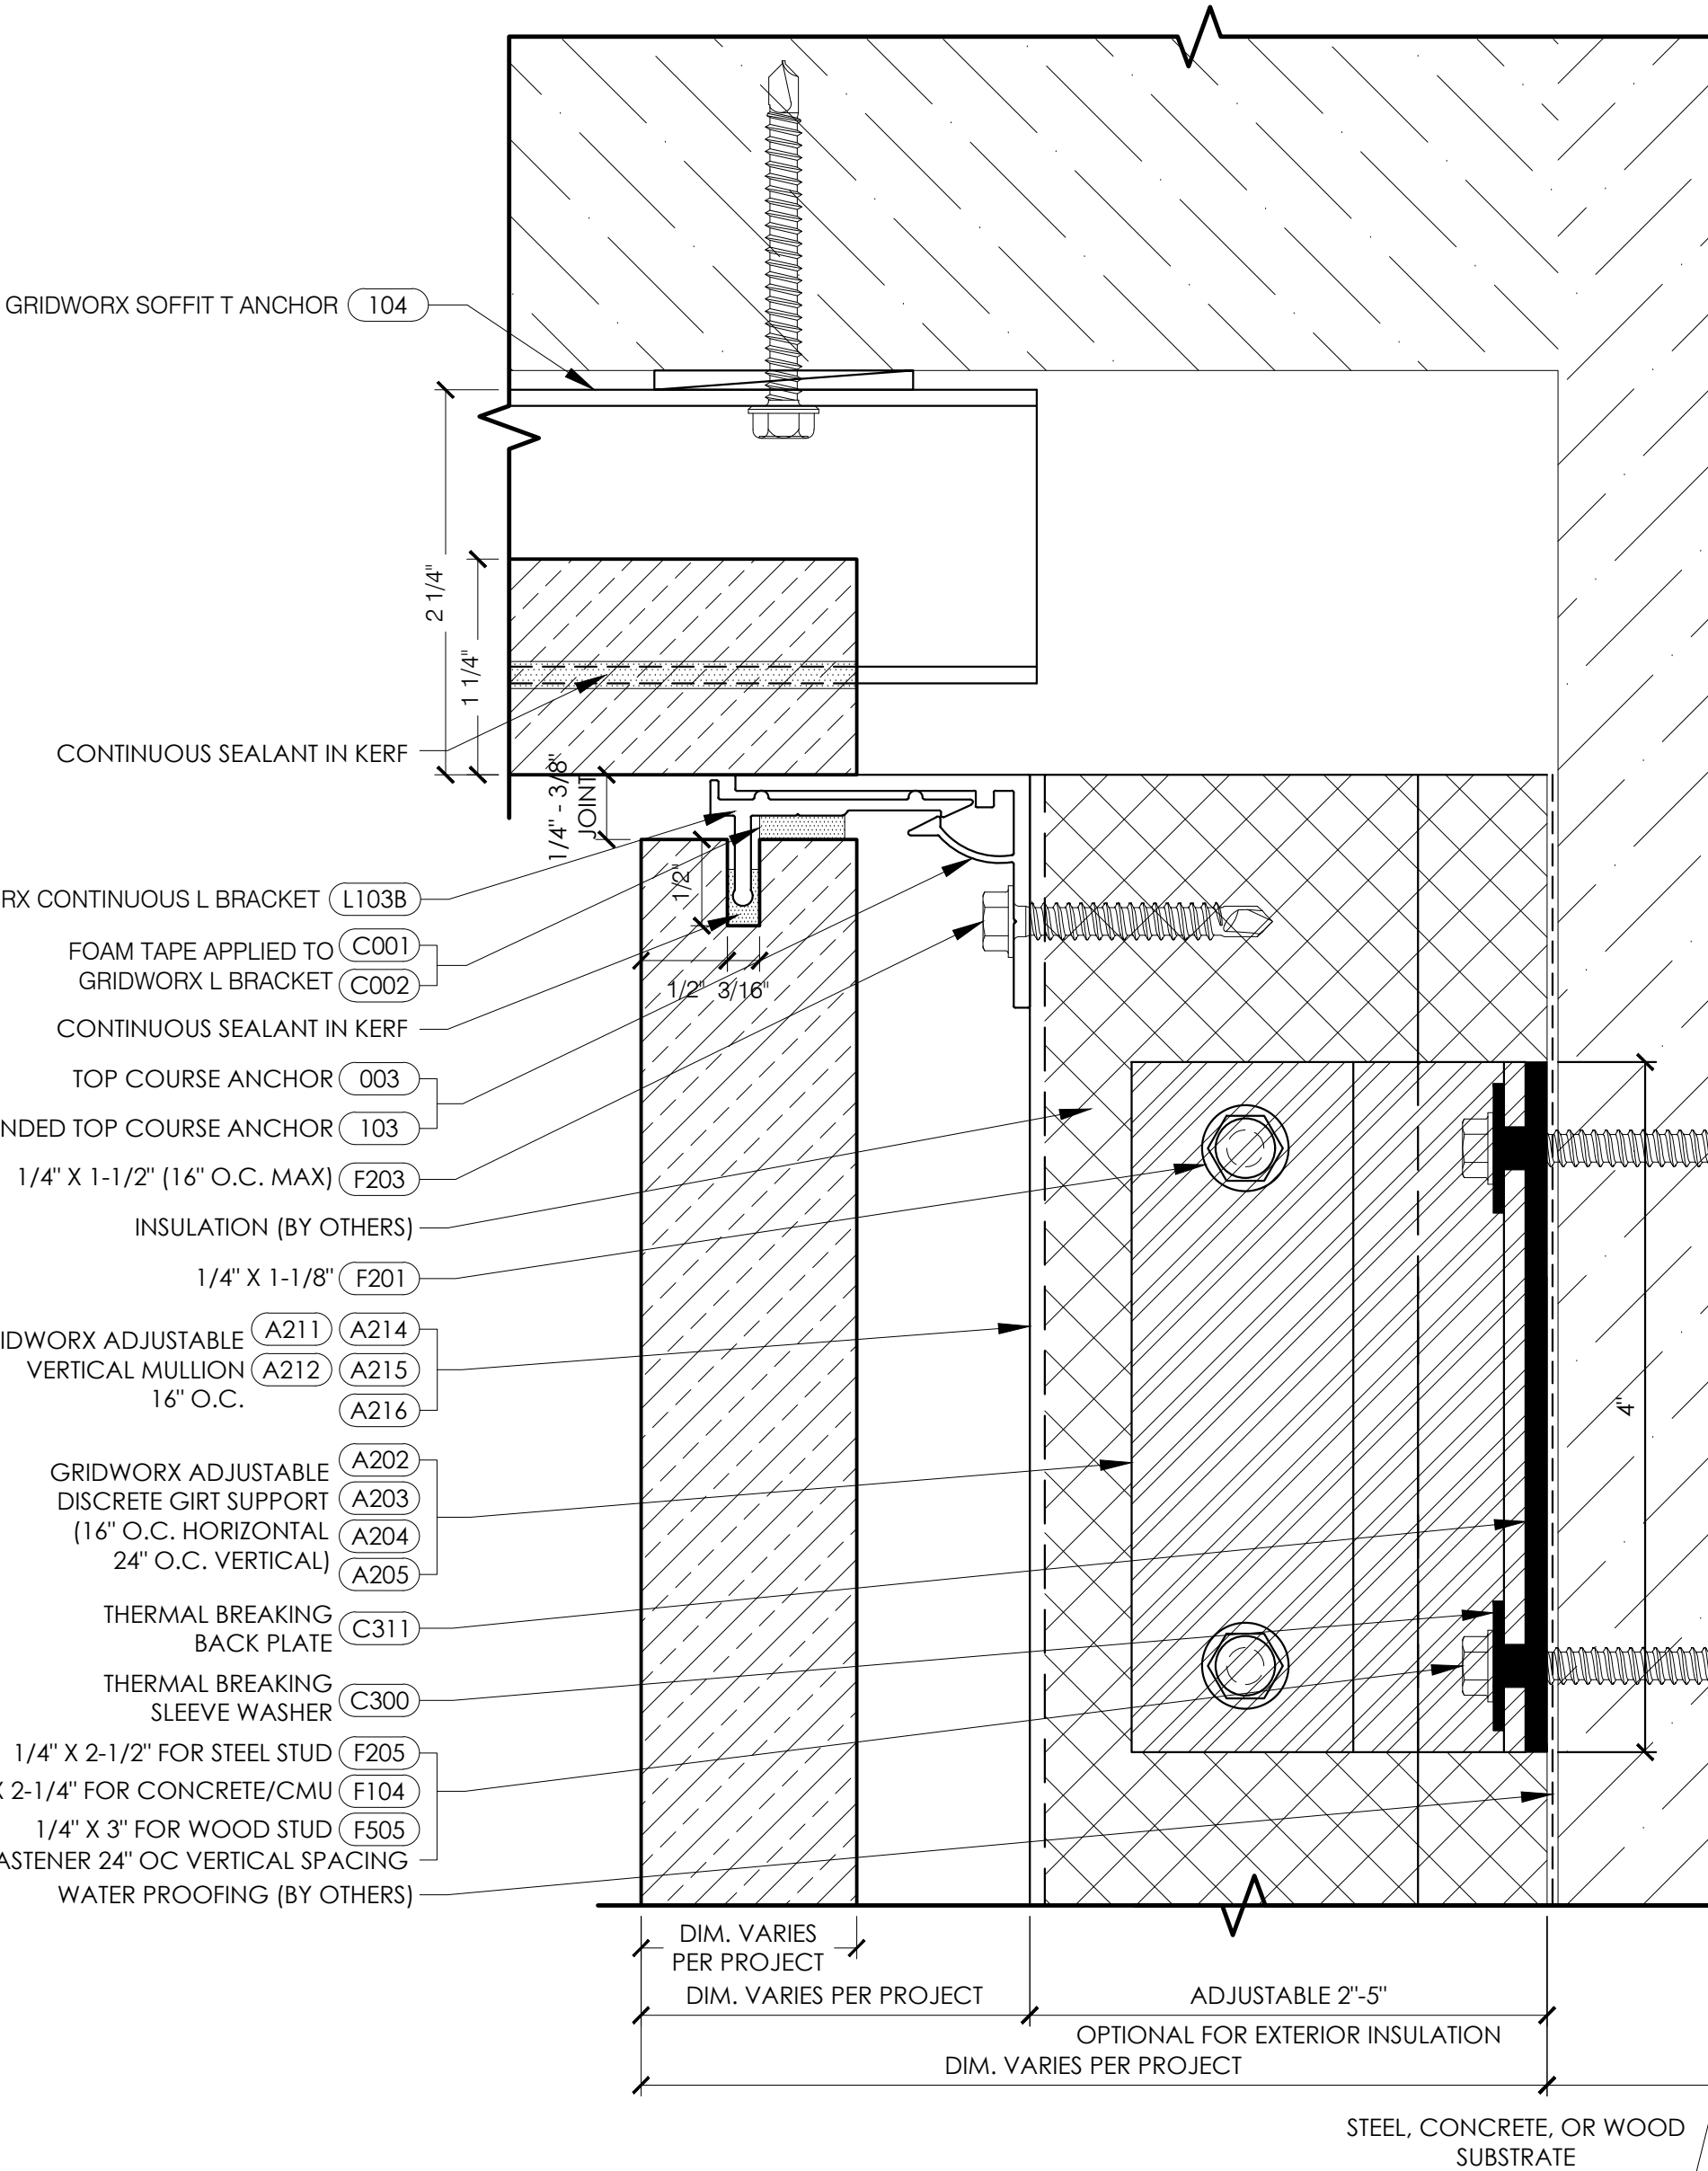

THERMALLY BROKEN SUBFRAME
SOFFIT RETURN DETAIL

SHEET:	TITLE:	NOTES:	DATE:	KEEP SYSTEM
			SCALE: 1:1	

DRAWN BY:
GRIDWORX
 STONE HANGING SYSTEM
 PRECISION WALL SYSTEMS
 10980 ALDER CIRCLE
 DALLAS, TEXAS 75238
 TEL: 214-774-4802
 FAX: 214-432-5883
 ARCHITECT:
 TEL:
 FAX: