


COPYRIGHT 2015 PRECISION WALL SYSTEMS, INC. - ALL RIGHTS RESERVED - PROTECTED UNDER U.S. PATENT No.8,051,623 B2 & 8,341,901 & 8,950,131. ADDITIONAL PATENTS PENDING.

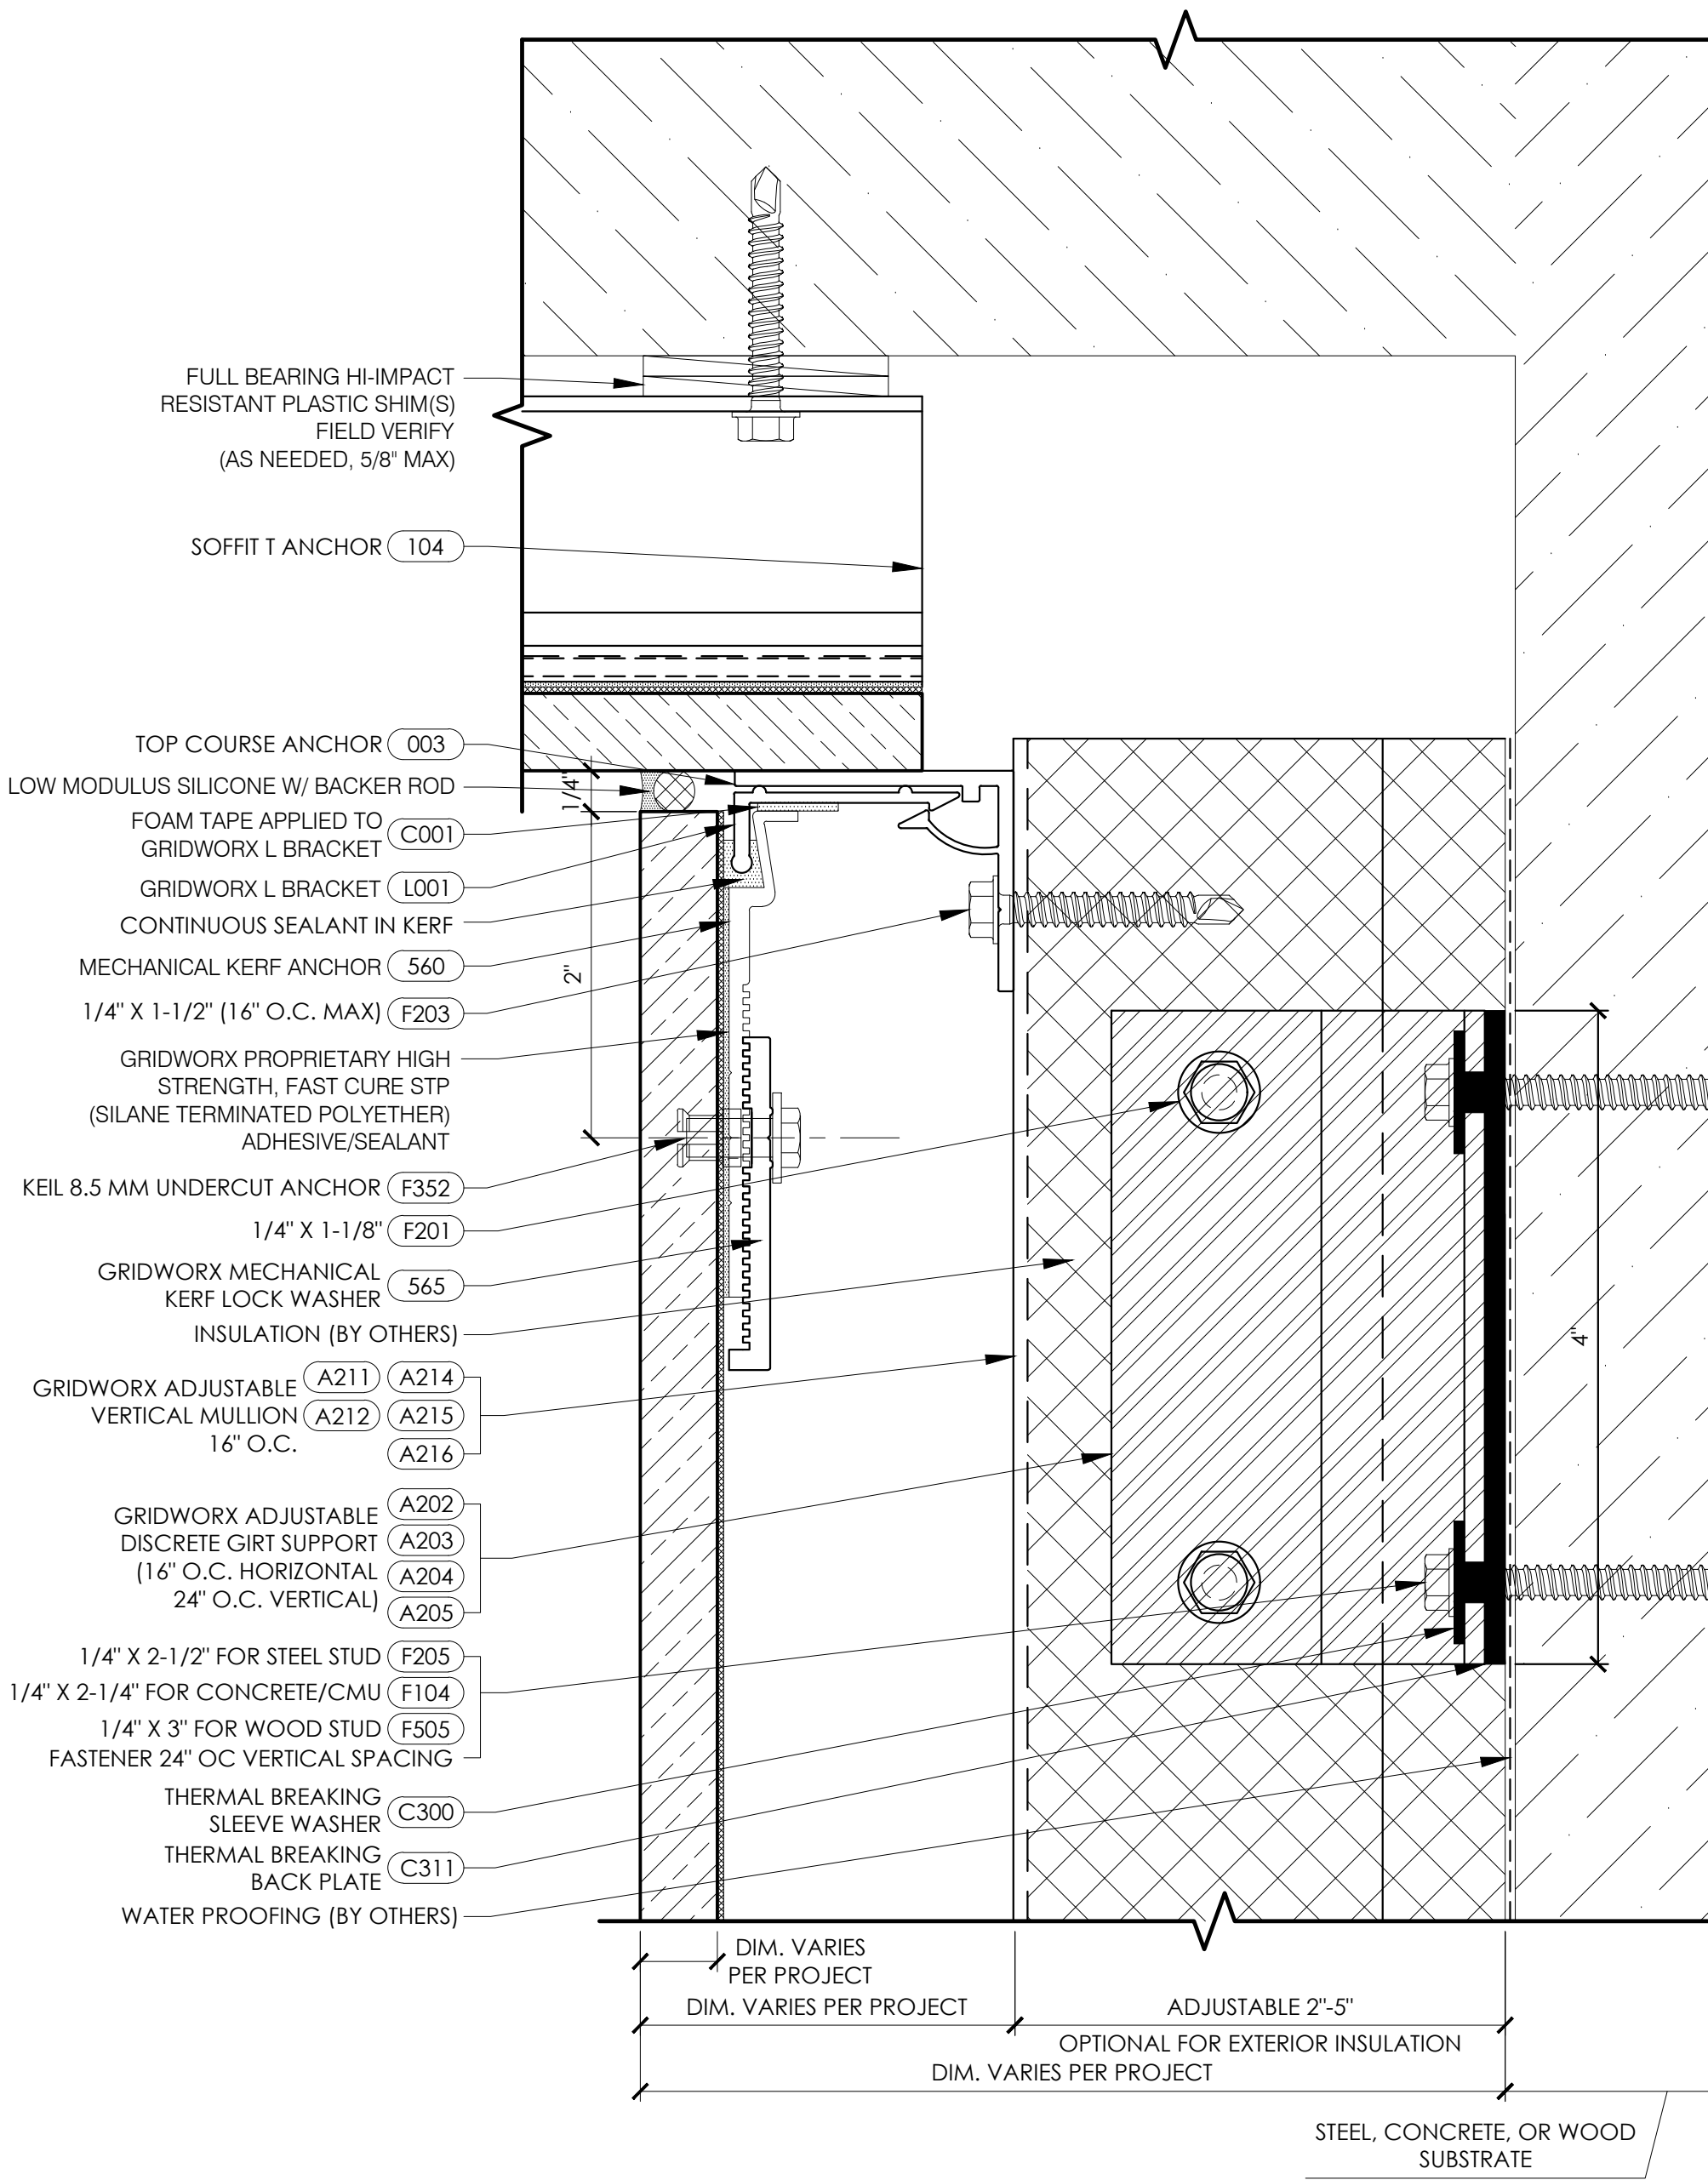

THERMALLY BROKEN SUBFRAME
SOFFIT RETURN DETAIL

SHEET:	TITLE:	NOTES:	DATE:	MECHANICAL KERF SYSTEM
		SCALE: 1:1		

DRAWN BY:
GRIDWORX
STONE HANGING SYSTEM
PRECISION WALL SYSTEMS
10980 ALDER CIRCLE
DALLAS, TEXAS 75238
TEL: 214-774-4802
FAX: 214-432-5883
ARCHITECT:
TEL:
FAX: