


THERMAL BROKEN SUBFRAME
 WINDOW SILL

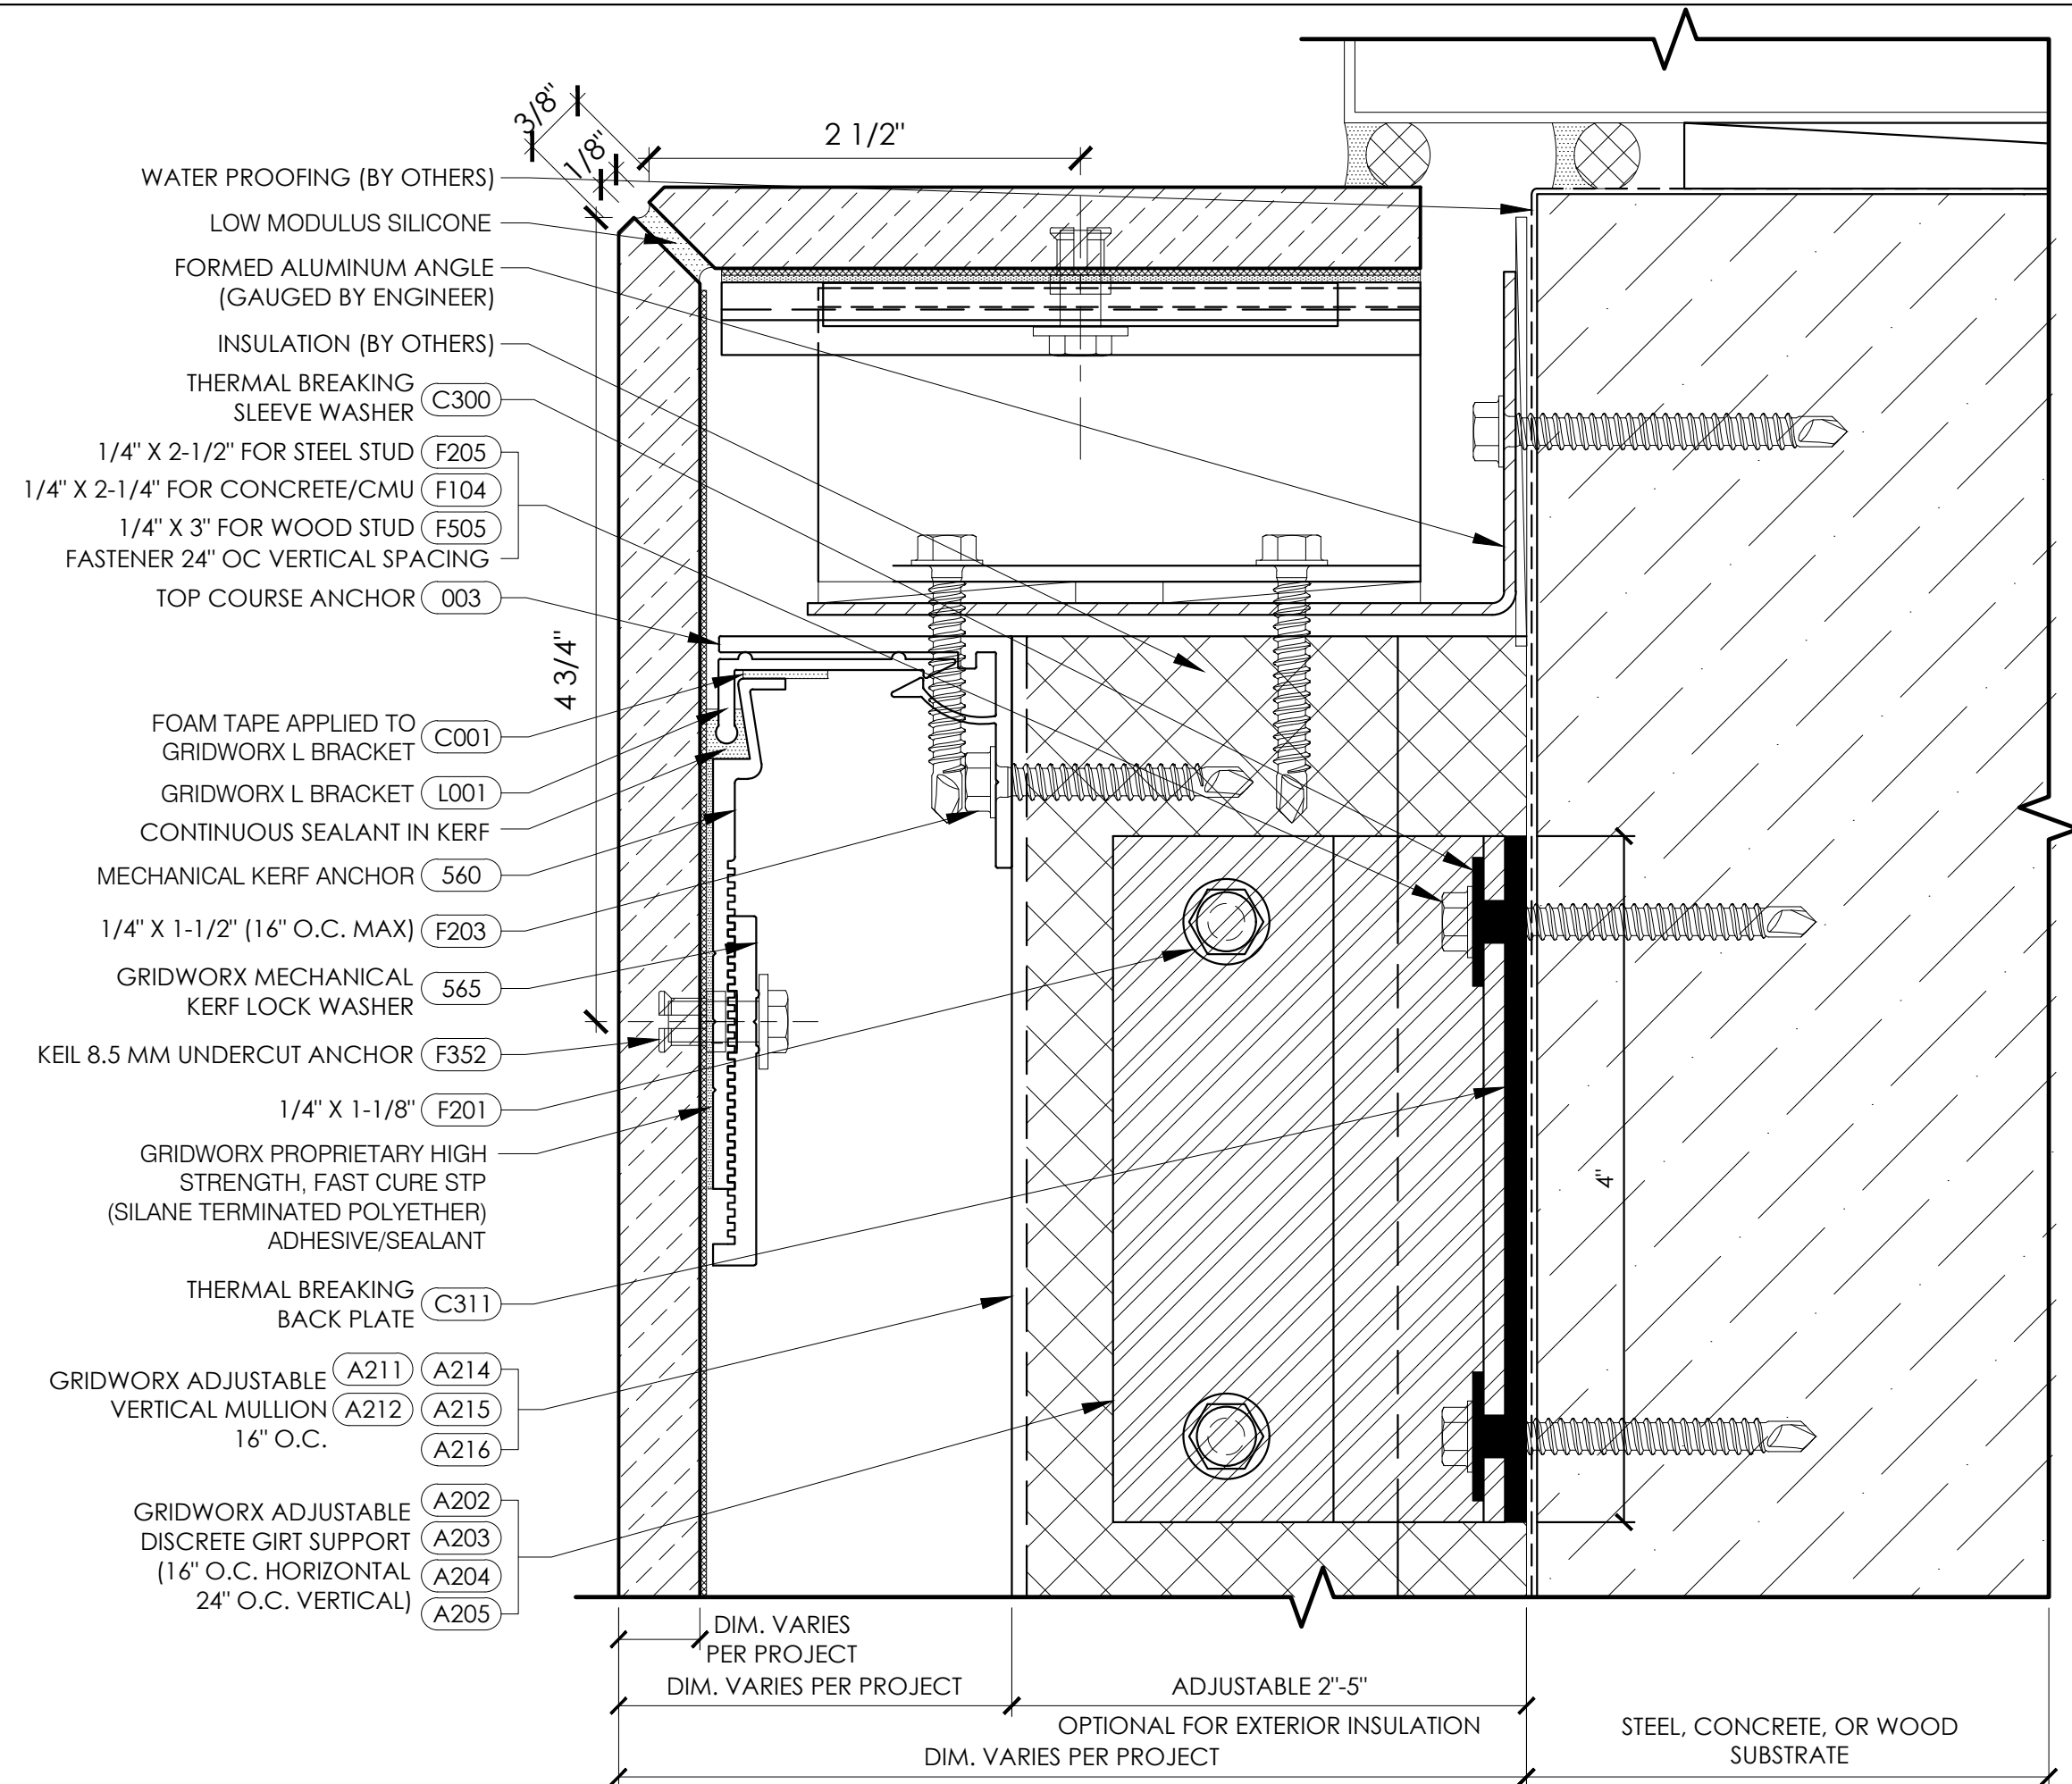

MECHANICAL KERF SYSTEM

DATE:

NOTES:

SCALE: 1:1

TITLE:

SHEET: