


COPYRIGHT 2015 PRECISION WALL SYSTEMS, INC. - ALL RIGHTS RESERVED - PROTECTED UNDER U.S. PATENT No. 8,051,623 B2 & 8,341,901 & 8,950,131. ADDITIONAL PATENTS PENDING.

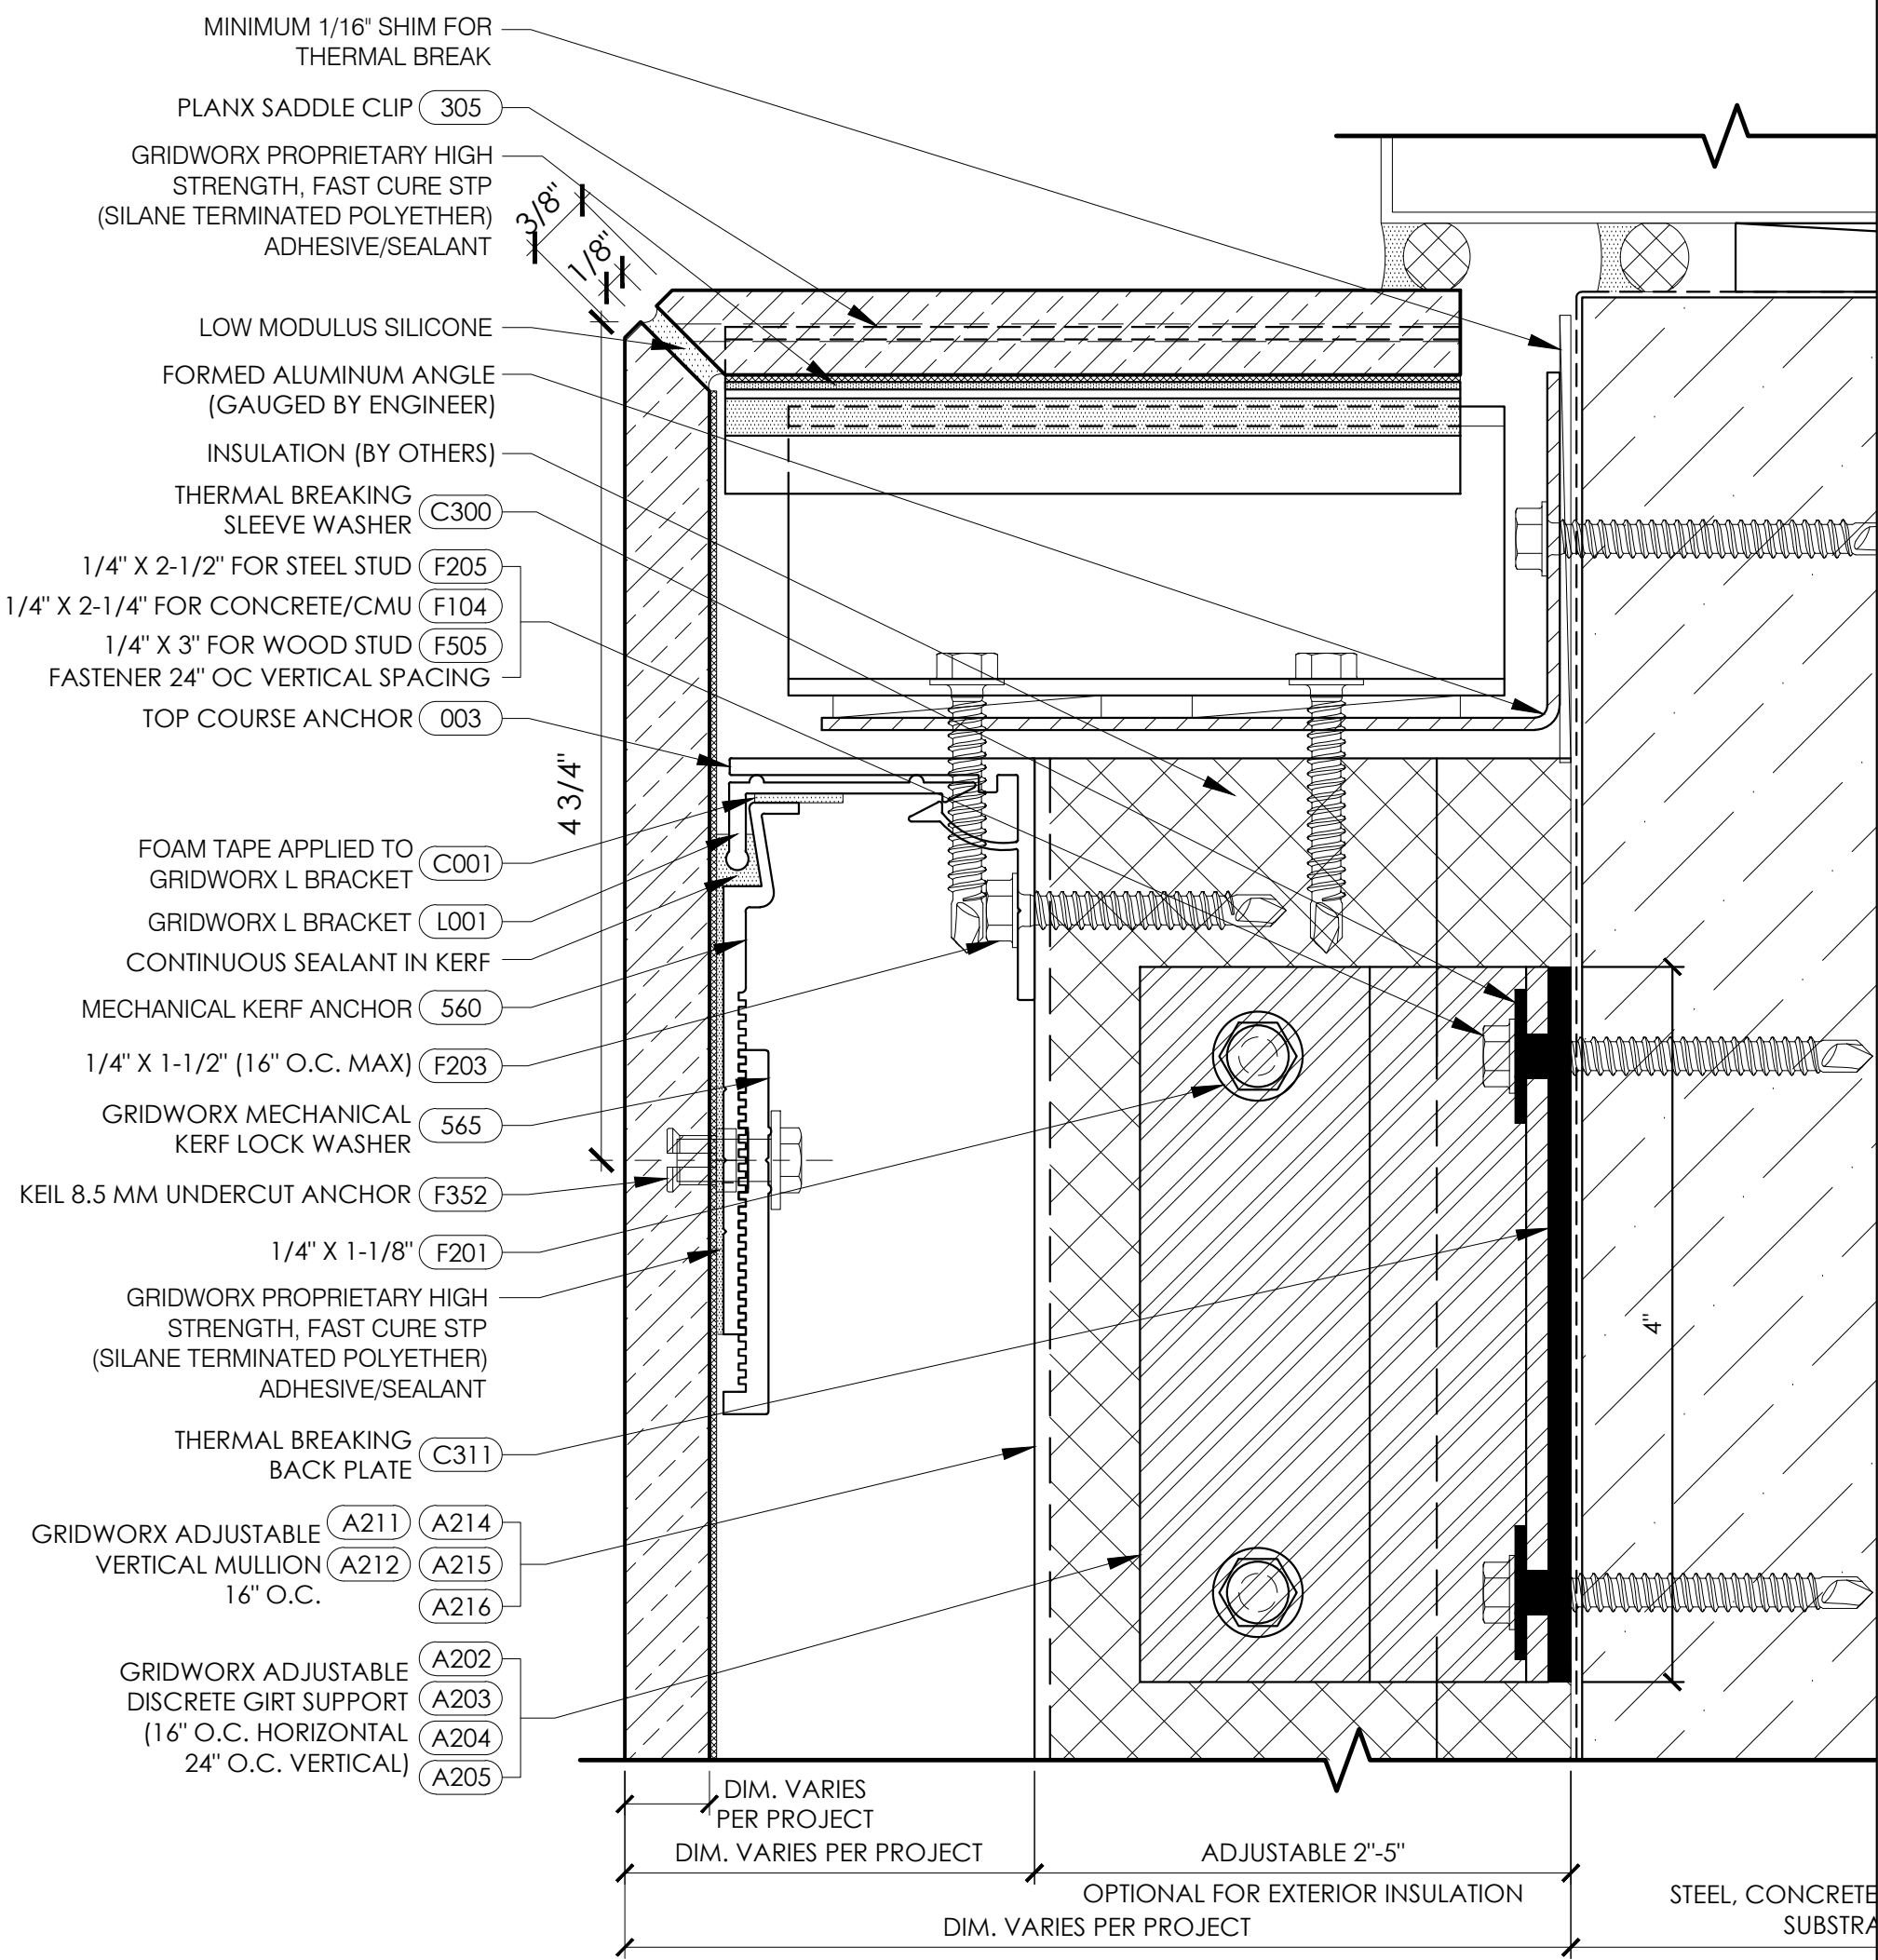

**THERMAL BROKEN SUBFRAME**  
WINDOW SILL

SHEET:	TITLE:	NOTES:	DATE:	PLANX SYSTEM
	SCALE: 1:1			

DRAWN BY:  
**GRIDWORX**  
 STONE HANGING SYSTEM  
 PRECISION WALL SYSTEMS  
 10980 ALDER CIRCLE  
 DALLAS, TEXAS 75238  
 TEL: 214.774.4502  
 FAX: 214.432.5983  
 ARCHITECT:  
 TEL:  
 FAX: