


COPYRIGHT 2015 PRECISION WALL SYSTEMS, INC. - ALL RIGHTS RESERVED - PROTECTED UNDER U.S. PATENT No.8,051,623 B2 & 8,341,901 & 8,950,131. ADDITIONAL PATENTS PENDING.

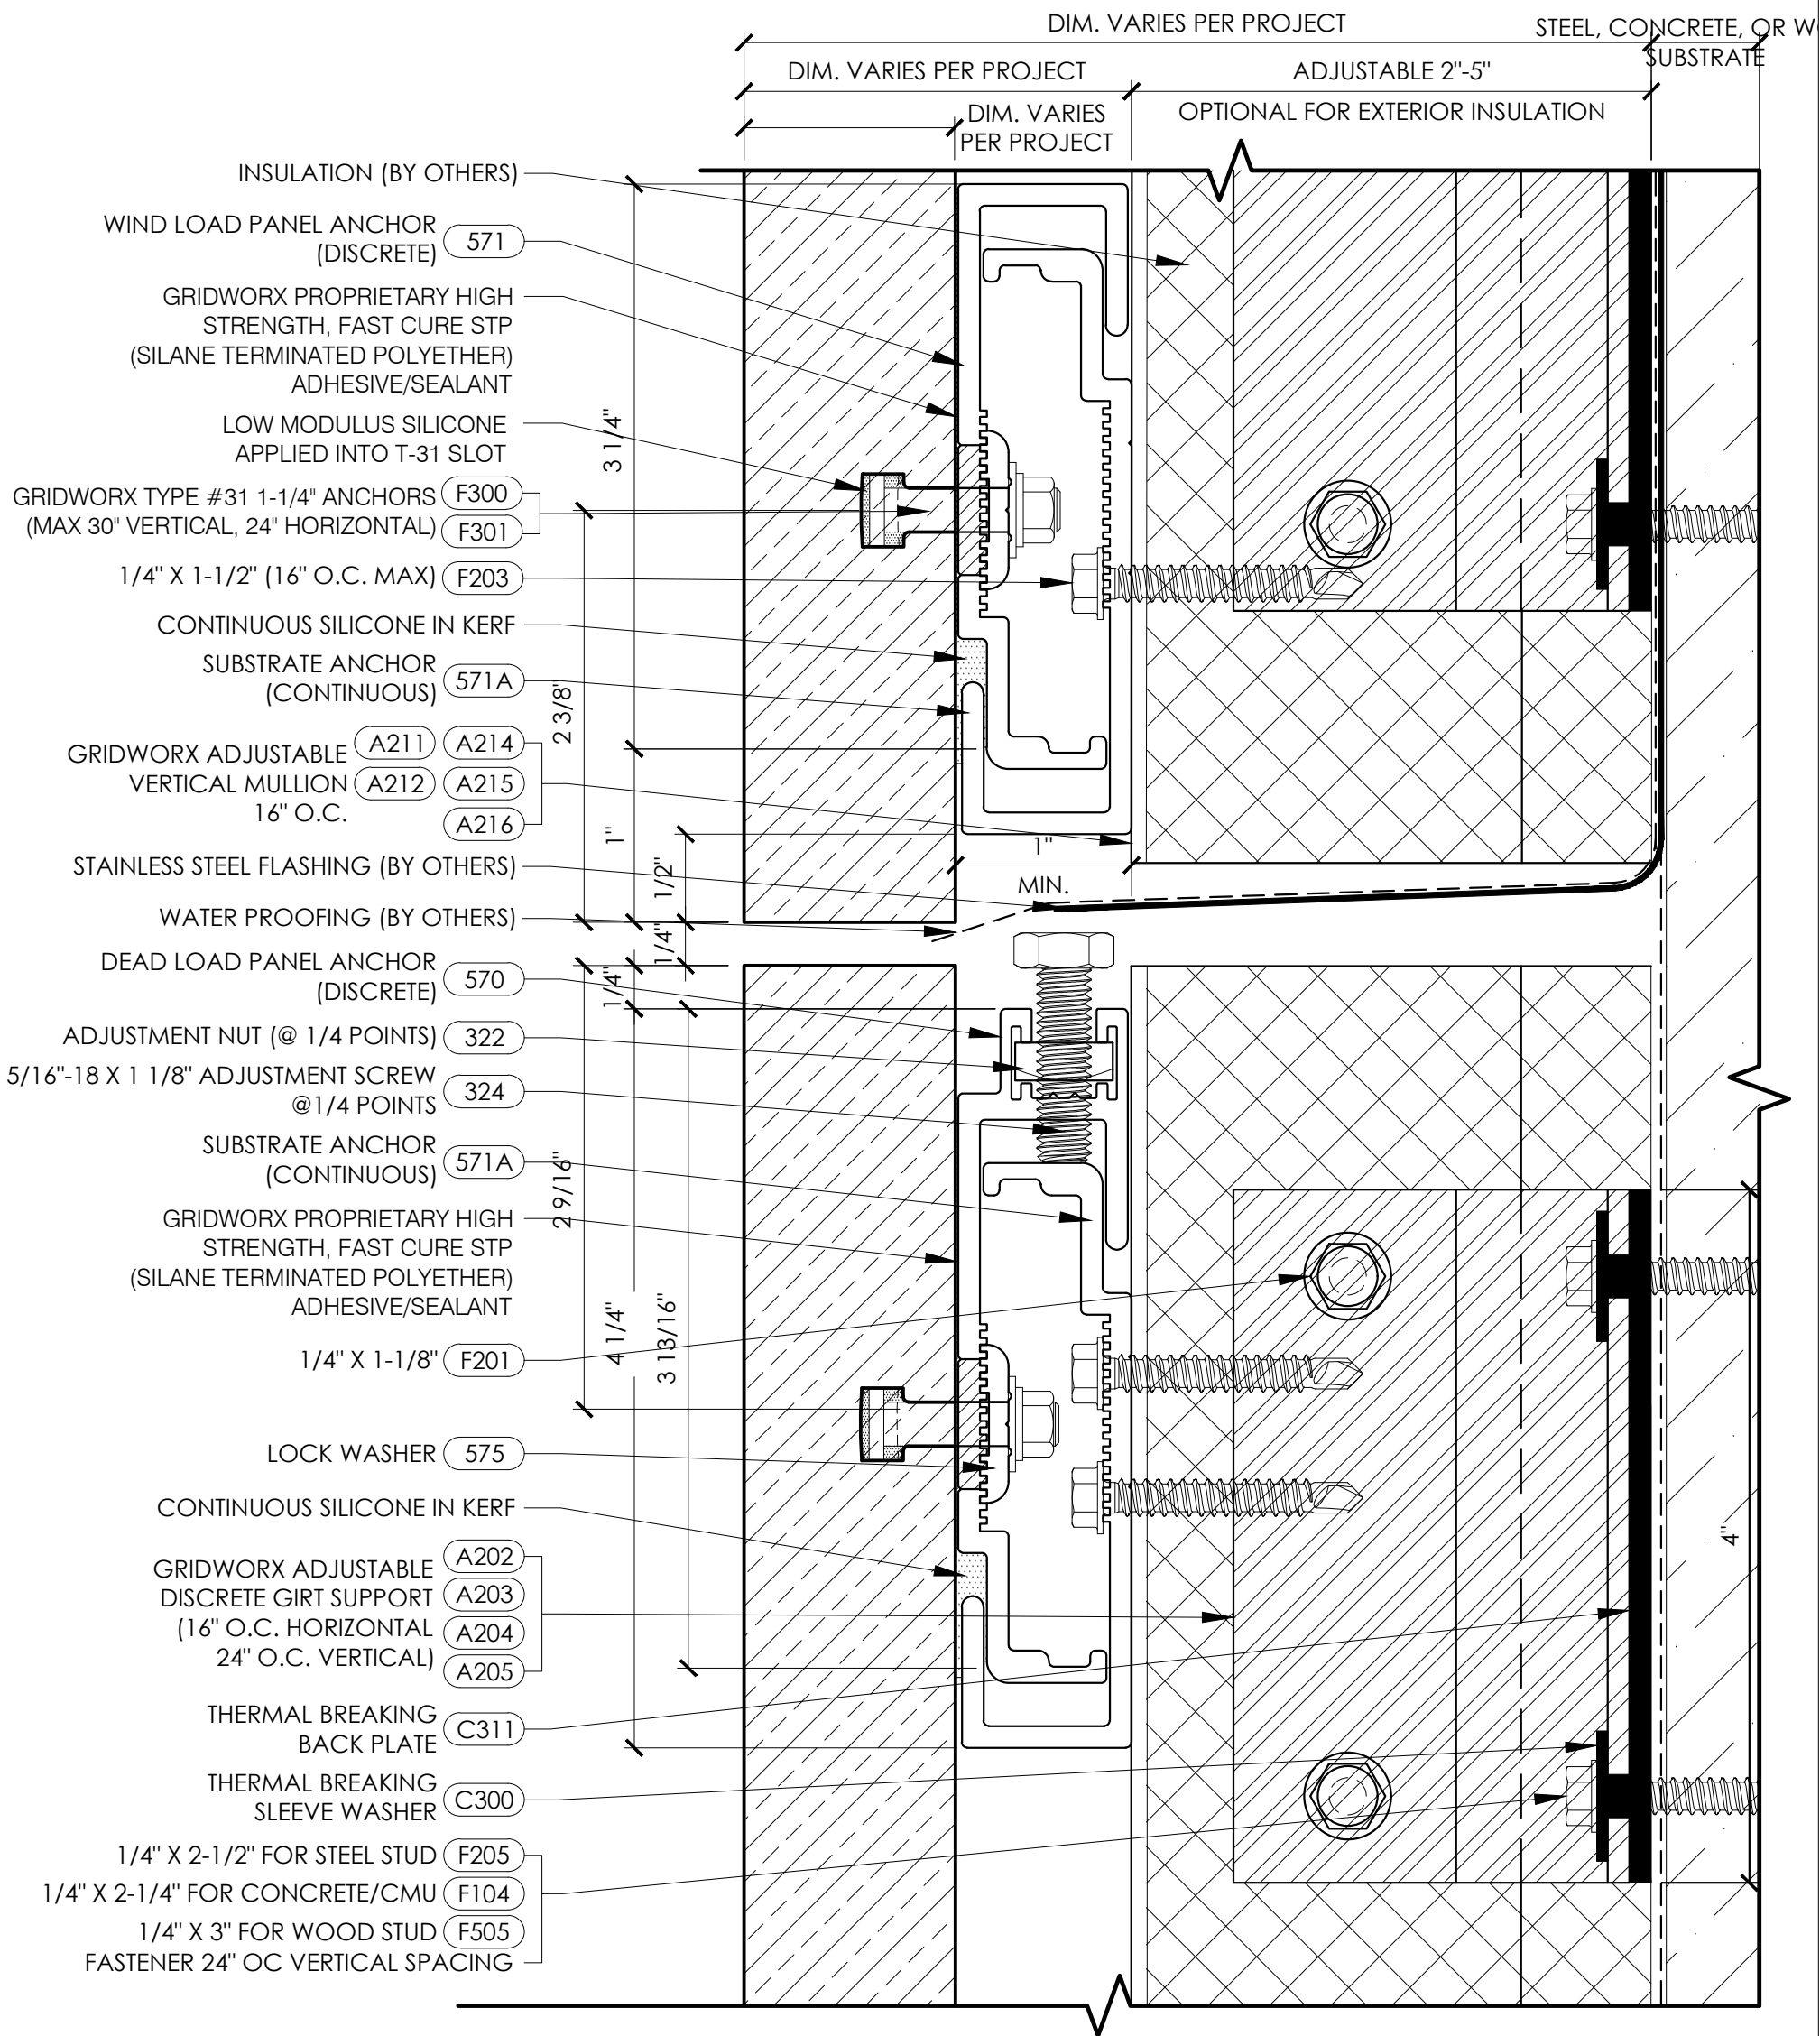

THERMALLY BROKEN SUBFRAME
DEFLECTION JOINT SECTION DETAIL

SHEET:	DATE:	NOTES:	SCALE: 1:1	TITLE:	ULTRA XL SYSTEM
--------	-------	--------	------------	--------	-----------------

DRAWN BY:
GRIDWORX
 STONE HANDLING SYSTEM
 PRECISION WALL SYSTEMS
 10880 ALDER CIRCLE
 DALLAS, TEXAS 75238
 TEL: 214.774.4502
 FAX: 214.432.5883
 ARCHITECT:
 TEL:
 FAX: