


COPYRIGHT 2015 PRECISION WALL SYSTEMS, INC. - ALL RIGHTS RESERVED - PROTECTED UNDER U.S. PATENT No.8,051,623 B2 & 8,341,901 & 8,950,131. ADDITIONAL PATENTS PENDING.

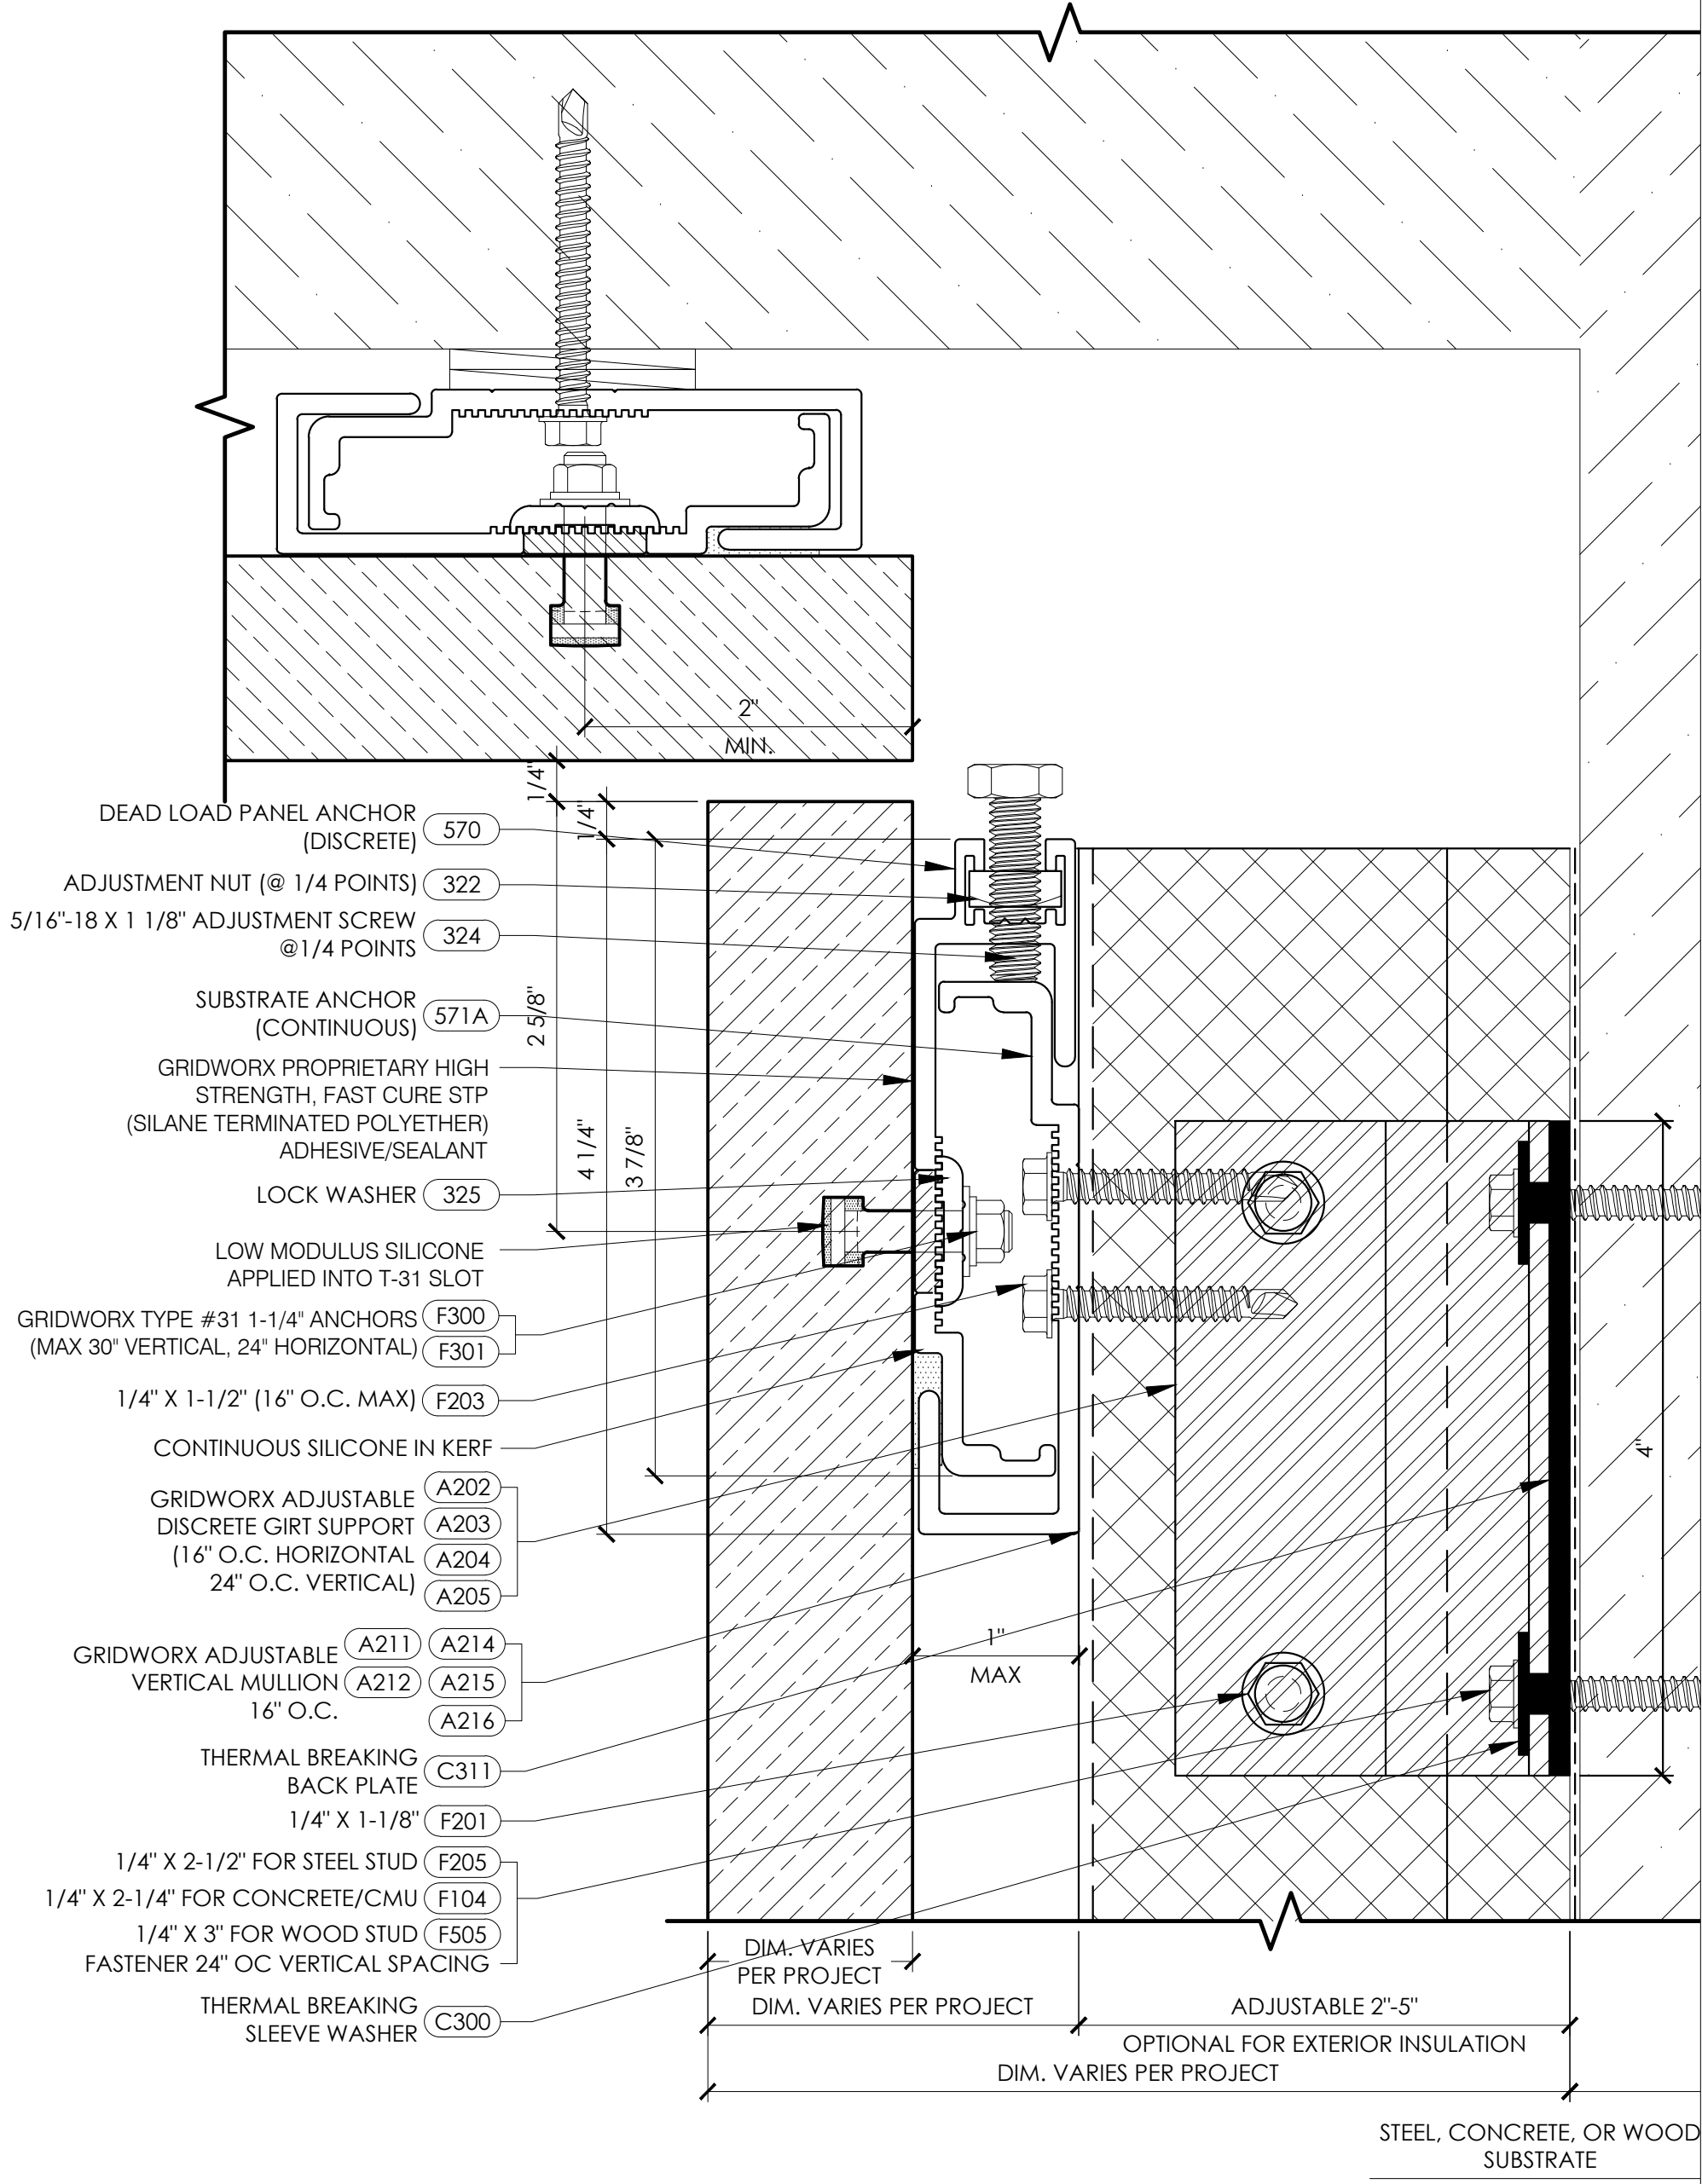

**THERMALLY BROKEN SUBFRAME**  
SOFFIT RETURN DETAIL

DATE:	ULTRA XL SYSTEM
NOTES:	SCALE: 1:1
TITLE:	
SHEET:	

DRAWN BY:  
**GRIDWORX**  
PRECISION WALL SYSTEMS  
10880 ALDER CIRCLE  
DALLAS, TEXAS 75228  
TEL: 214.774.4502  
FAX: 214.432.5883

ARCHITECT:

TEL:  
FAX: