


COPYRIGHT 2015 PRECISION WALL SYSTEMS, INC. - ALL RIGHTS RESERVED - PROTECTED UNDER U.S. PATENT NO. 8,051,623 B2 & 8,341,901 & 8,950,131. ADDITIONAL PATENTS PENDING.

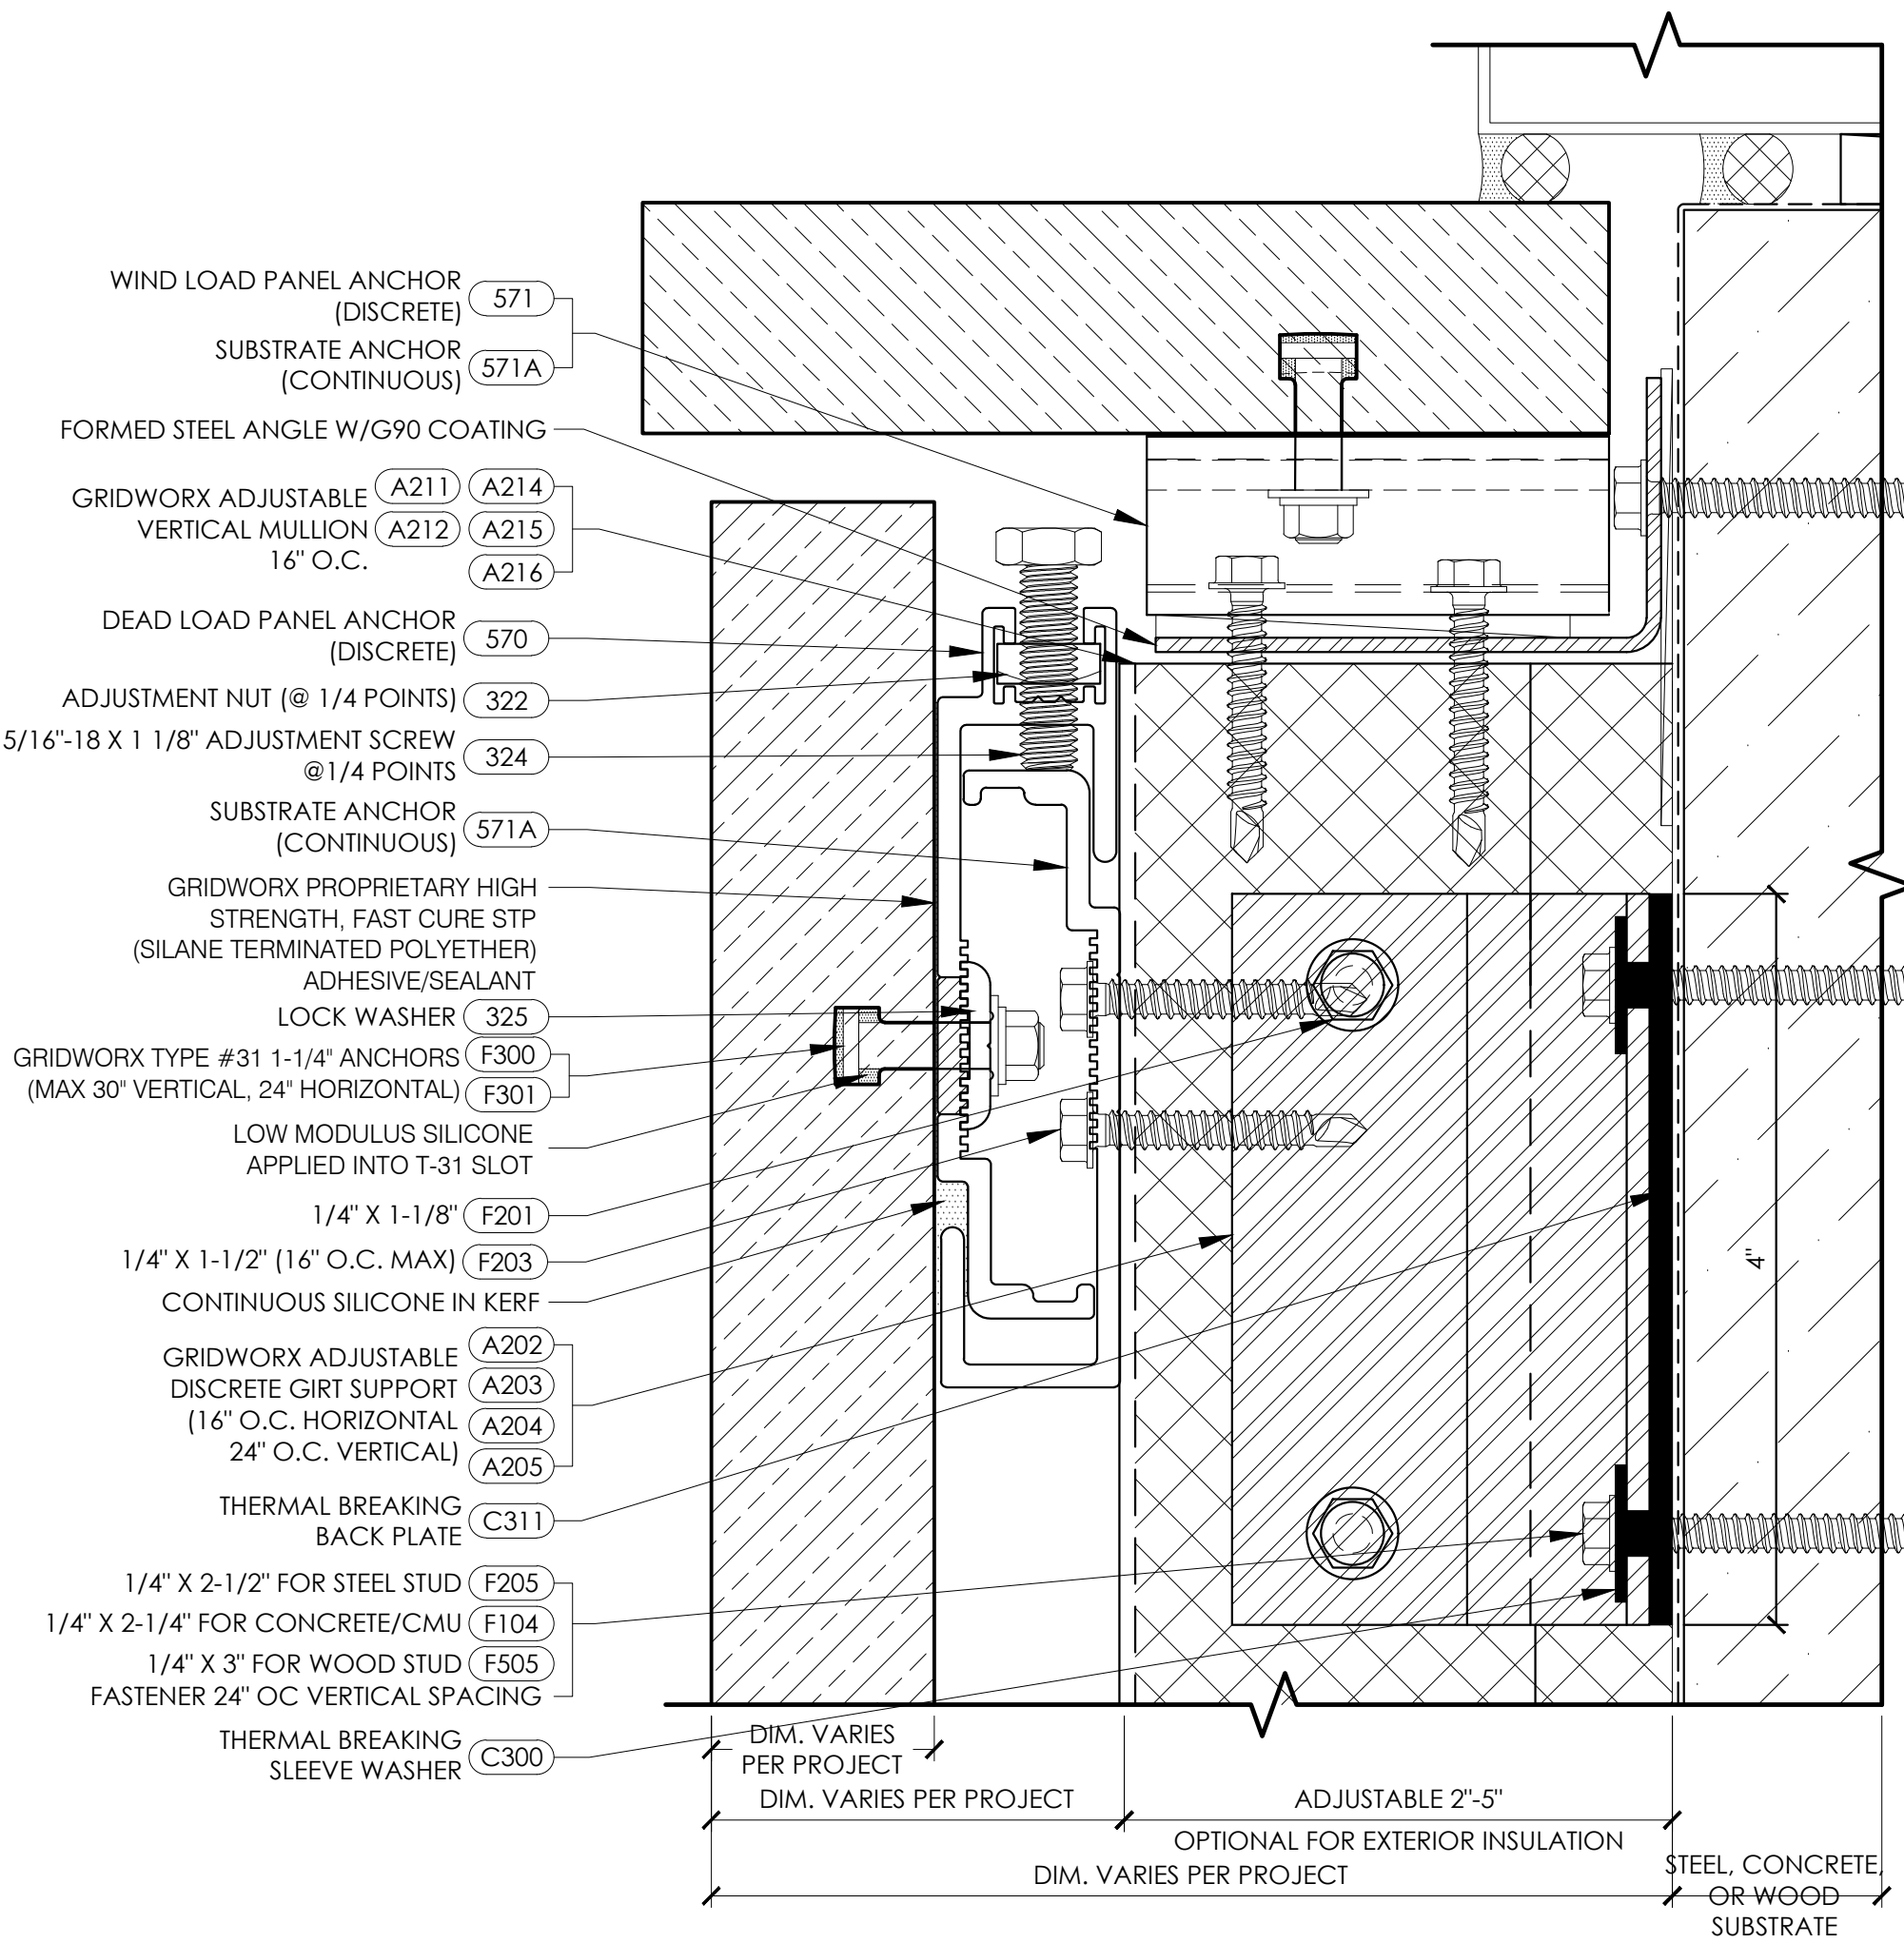

THERMAL BROKEN SUBFRAME
WINDOW SILL

DATE: _____
NOTES: _____
SCALE: 1:1

PRECISION WALL SYSTEMS
STONE HANGING SYSTEM
10880 ALDER CIRCLE
DALLAS, TEXAS 75228
TEL: 214.774.4502
FAX: 214.432.5883
ARCHITECT: _____
DRAWN BY: _____
TEL: _____
FAX: _____

TITLE: _____
SHEET: _____